


Brick Sidewalk with Concrete Base

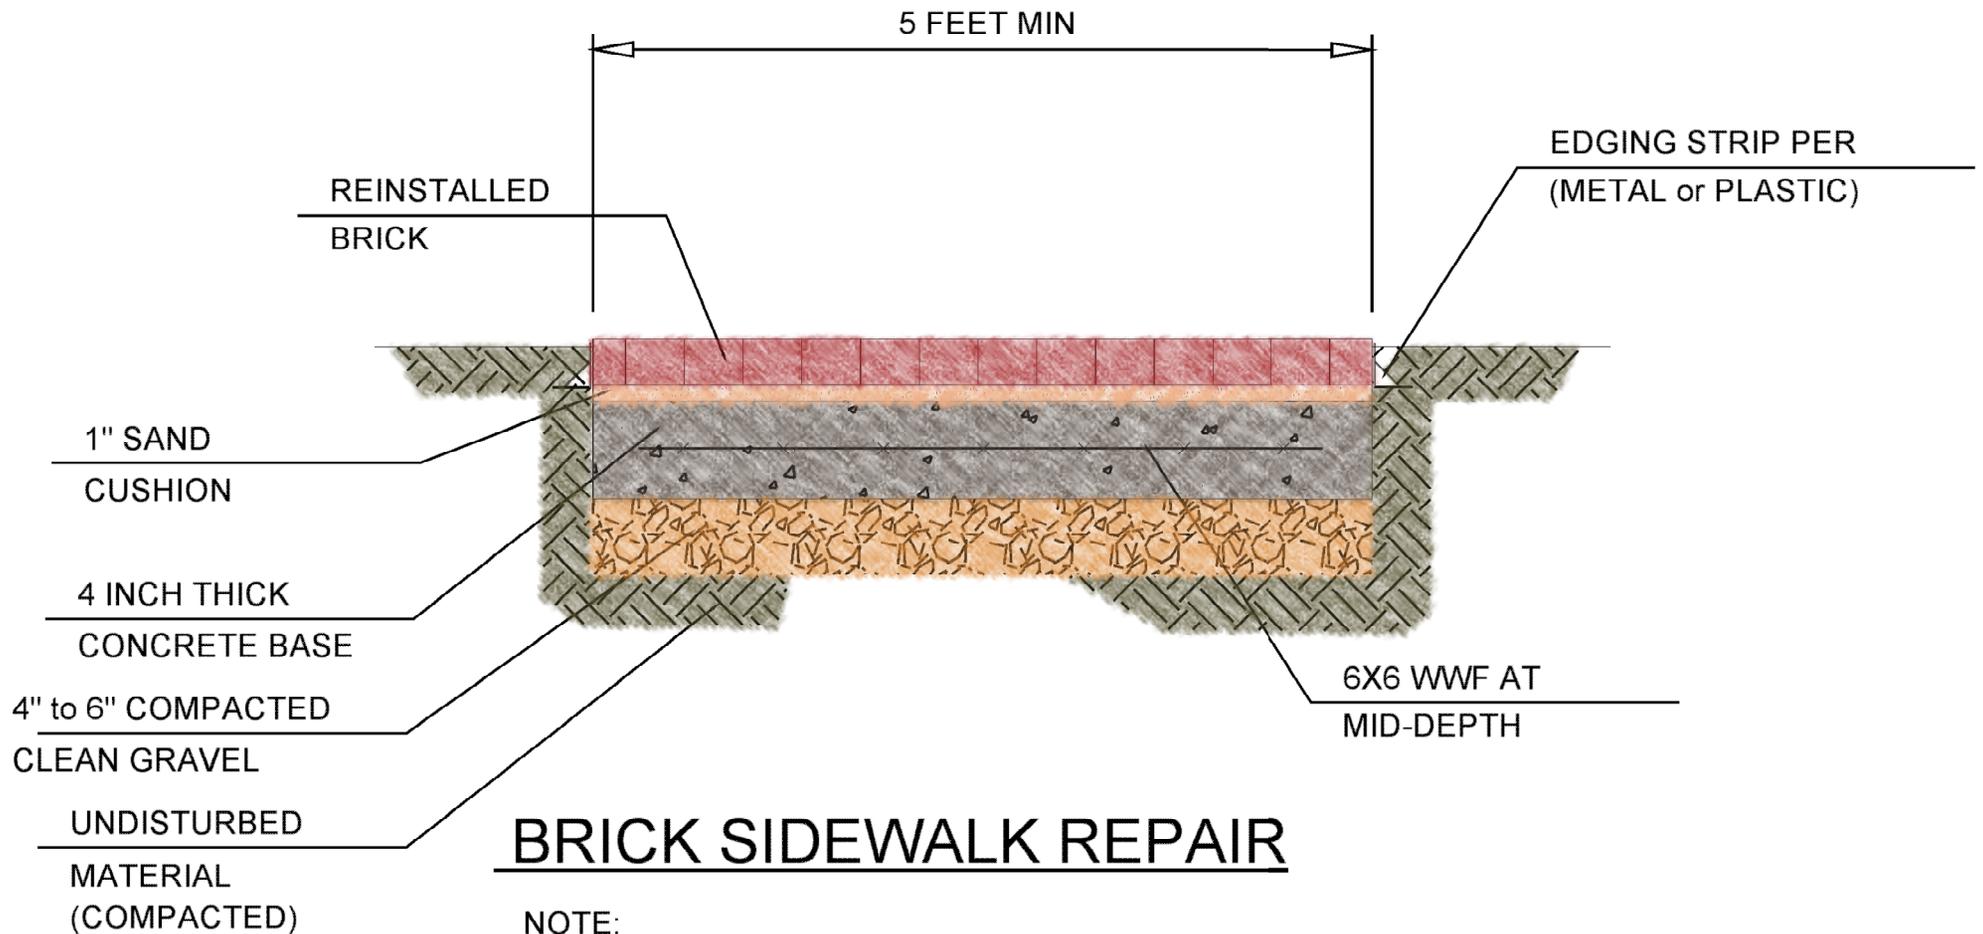

BRICK SIDEWALK REPAIR

NOTE:

1. ADA STANDARDS REQUIRE 5 FOOT WIDE SIDEWALKS WITH A NOT TO EXCEED CROSS SLOPE OF 2%, RECOMMEND MIN CROSS SLOPE OF 0.5% TO ALLOW WATER TO DRAIN.
2. CONCRETE BASE SHOULD BE REINFORCED WITH WELDED WIRE OR FIBER MESH.

NOT TO SCALE