

# PROJECT NAME - PHASE PROJECT DESCRIPTION PROJECT LOCATION ( PRJ # ) YEAR

## INDEX OF SHEETS


1. TITLE SHEET
2. GENERAL NOTES
3. PLAN & PROFILE
4. DETAILS

### SYMBOL LEGEND

BM BENCH MARK	BORE BORE LOCATION
SEC SECTION CORNER	MH MANHOLE
PIN PROPERTY PIN	PLG PLUG
IP IRON PIN	GV GAS VALVE
CP CONTROL POINT	GM GAS METER
RW RIGHT OF WAY MKR	CAP CAP
GUY WIRE	WV WATER VALVE
PP POWER POLE	ARV AIR RELIEF VALVE
FP FLAG POLE	PRV PRESS. RELIEF VALVE
LP LIGHT POLE	WM WATER METER
SIG SIGNAL POLE	FH FIRE HYDRANT
TP TELEPHONE POLE	SH SPRINKLER HEAD
POST POST	STMP STUMP W/ CIR.
TPED TELEPHONE PEDESTAL	BUSH BUSH W/ CIR.
CTV CABLE TV POLE	DECIDUOUS TREE
SGN SIGN POST	CEDAR CEDAR TREE
ELEC ELECTRICAL BOX	EVGR EVERGREEN TREE
MB MAIL BOX	
AI AREA INLET	

### LINETYPE LEGEND

E	E	ELECTRIC (UNDERGROUND)
OHE	OHE	ELECTRIC (OVERHEAD)
TR	TR	TRAFFIC SIGNAL ELECTRIC
T	T	TELEPHONE (UNDERGROUND)
OHT	OHT	TELEPHONE (OVERHEAD)
CTV	CTV	CABLE TV (UNDERGROUND)
FO	FO	FIBER OPTIC (UNDERGROUND)
SS	SS	SANITARY SEWER (UNDERGROUND)
SM	SM	STORM SEWER (UNDERGROUND)
W	W	WATER MAIN (UNDERGROUND)
G	G	GAS (UNDERGROUND)
HPG	HPG	HIGH PRESSURE GAS (UNDERGROUND)
R/W	R/W	RIGHT OF WAY
P/L	P/L	PROPERTY LINE
X	X	FENCE, MISCELLANEOUS
O	O	FENCE, CHAIN LINK

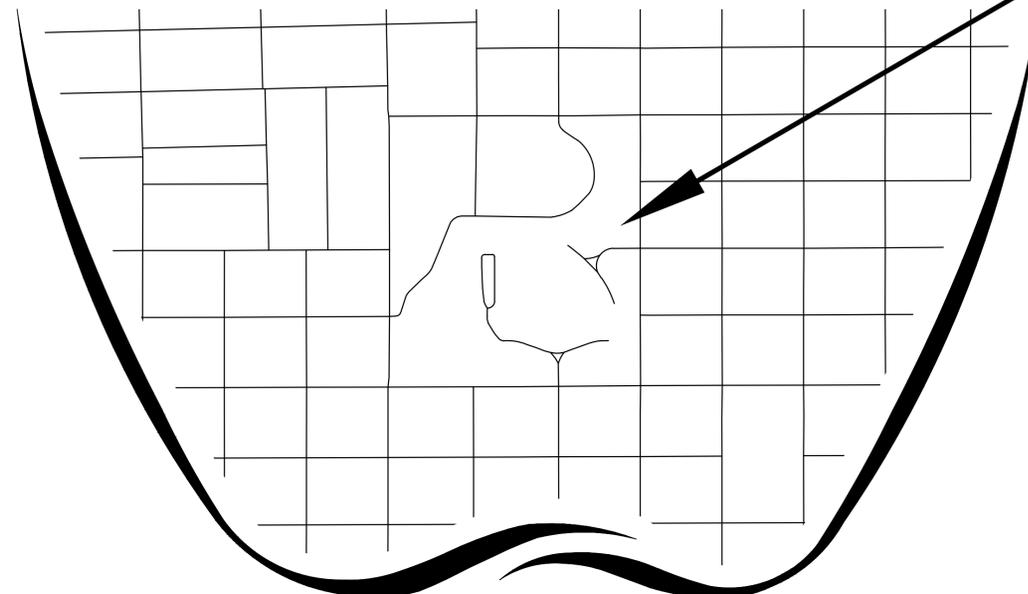

PROJECT LOCATION



SCALE: 1" = 500'

### PROJECT NAME

BRIAN JOHNSON, P.E.  
CITY ENGINEER  
CITY OF MANHATTAN

NO.	DATE	DESCRIPTION	BY
-----	------	-------------	----



1101 POYNTZ AVE., MANHATTAN, KS 66502 (785) 587-2415

MANHATTAN STANDARD DETAILS  
MSD 1110 TITLE SHEET

CITY ENGINEER: BRIAN JOHNSON, P.E. DESIGN BY:

CITY PROJ. #: DATE: DRAWN BY: PAGE OF

PUBLIC WORKS

ENGINEERING