


# Brick Sidewalk with Sand Base Only

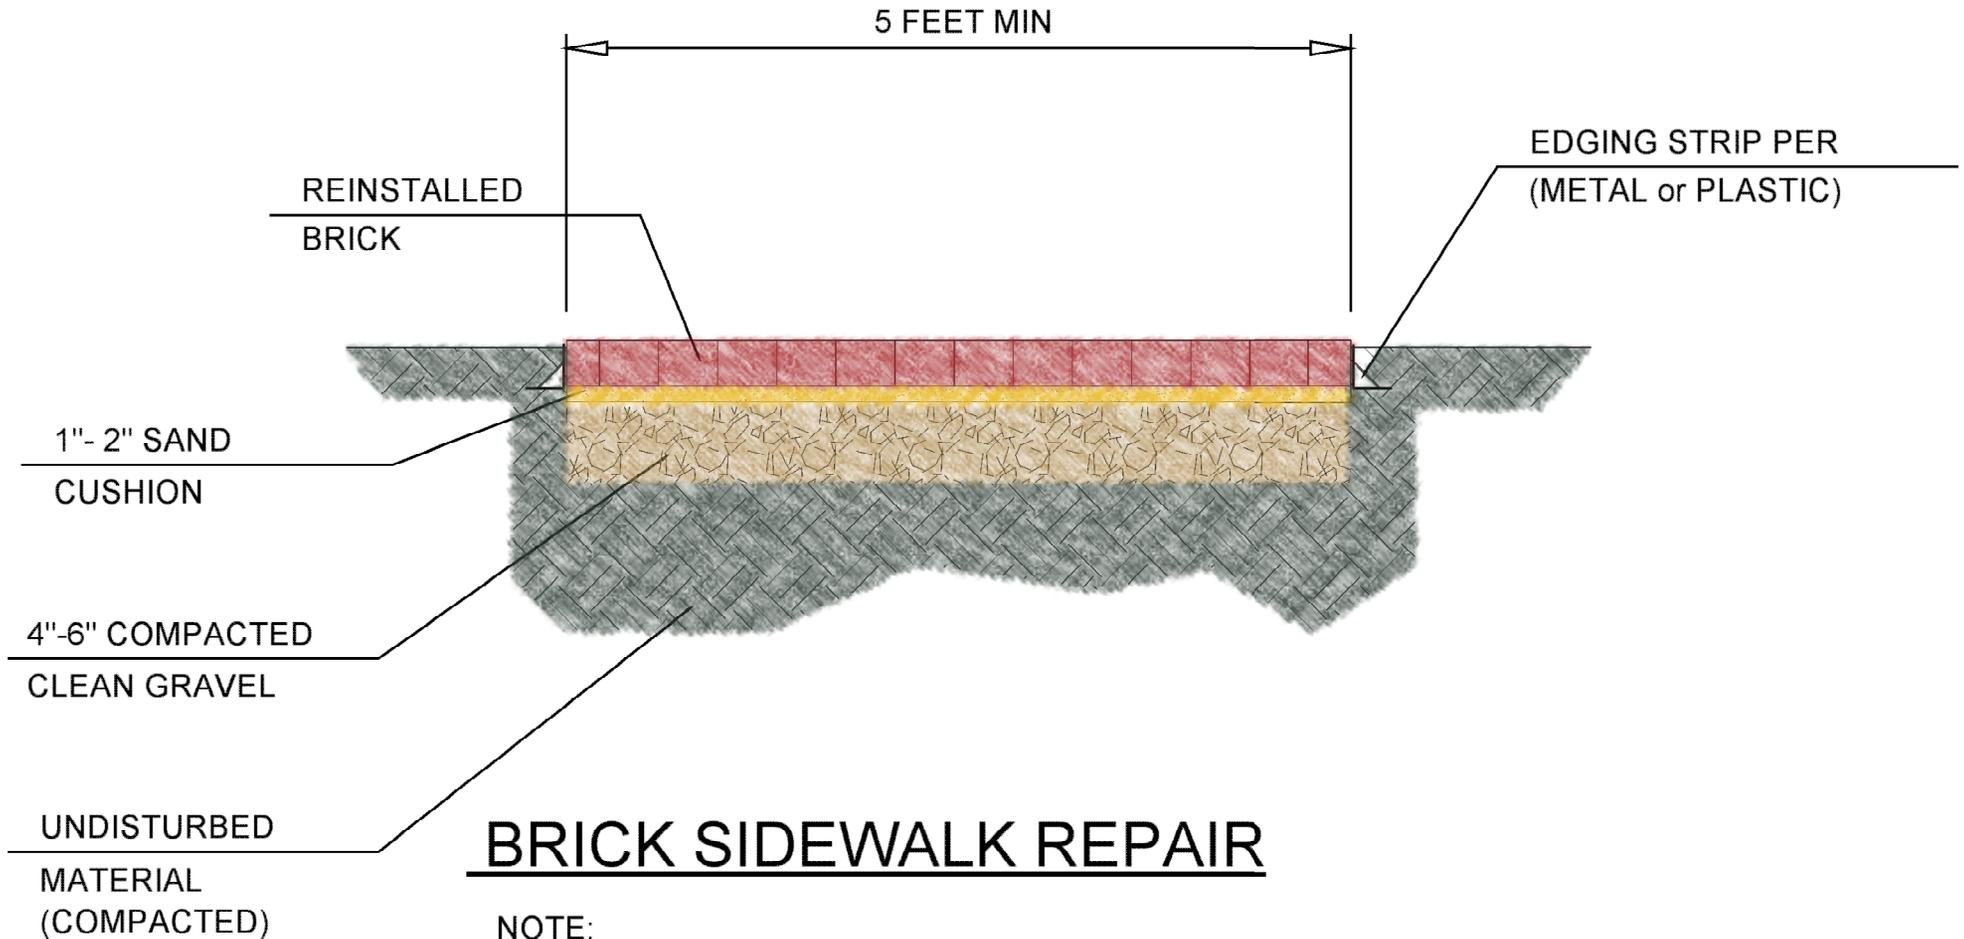

**NOTE:**

1. ADA STANDARDS REQUIRE 5 FOOT WIDE SIDEWALKS WITH A NOT TO EXCEED CROSS SLOPE OF 2%, RECOMMEND MIN CROSS SLOPE OF 0.5% TO ALLOW WATER TO DRAIN.
2. GRAVEL BASE SHOULD BE COMPACTED TO 95% DENSITY TO REDUCE SETTLEMENT