




0 - 2 CAR STRUCTURE
(NOT TO SCALE)

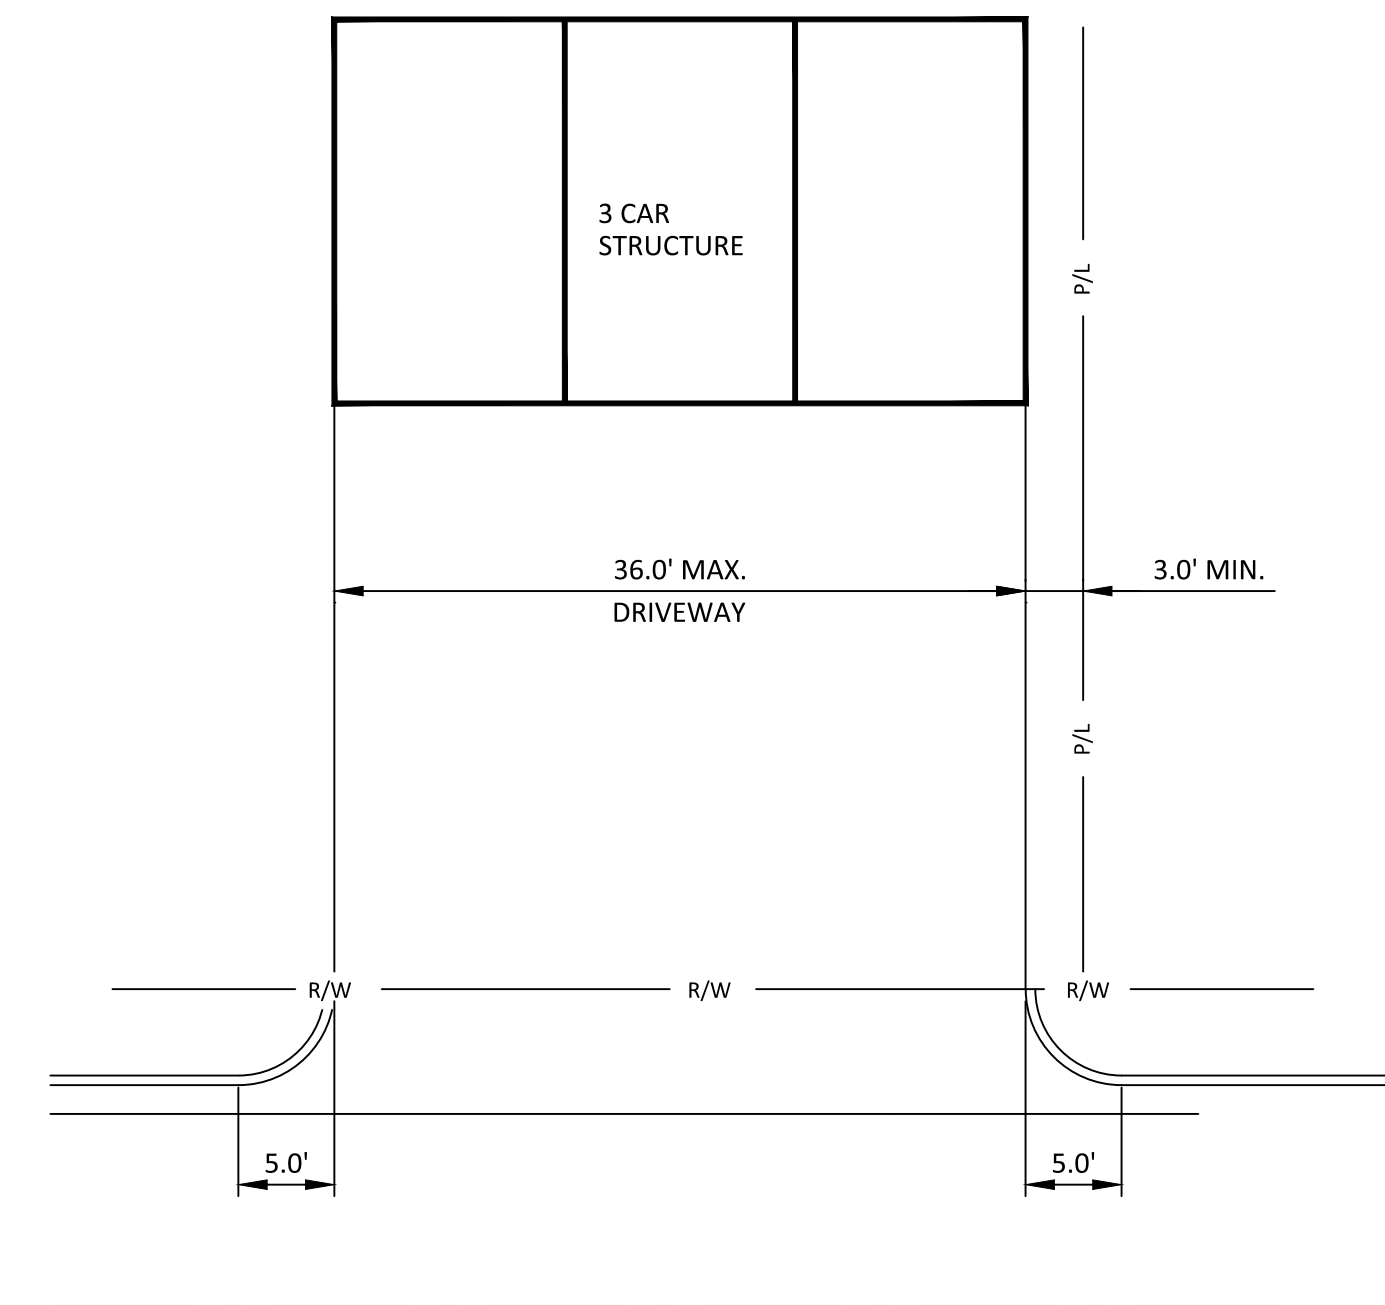

3 CAR COVERED STRUCTURE
(NOT TO SCALE)

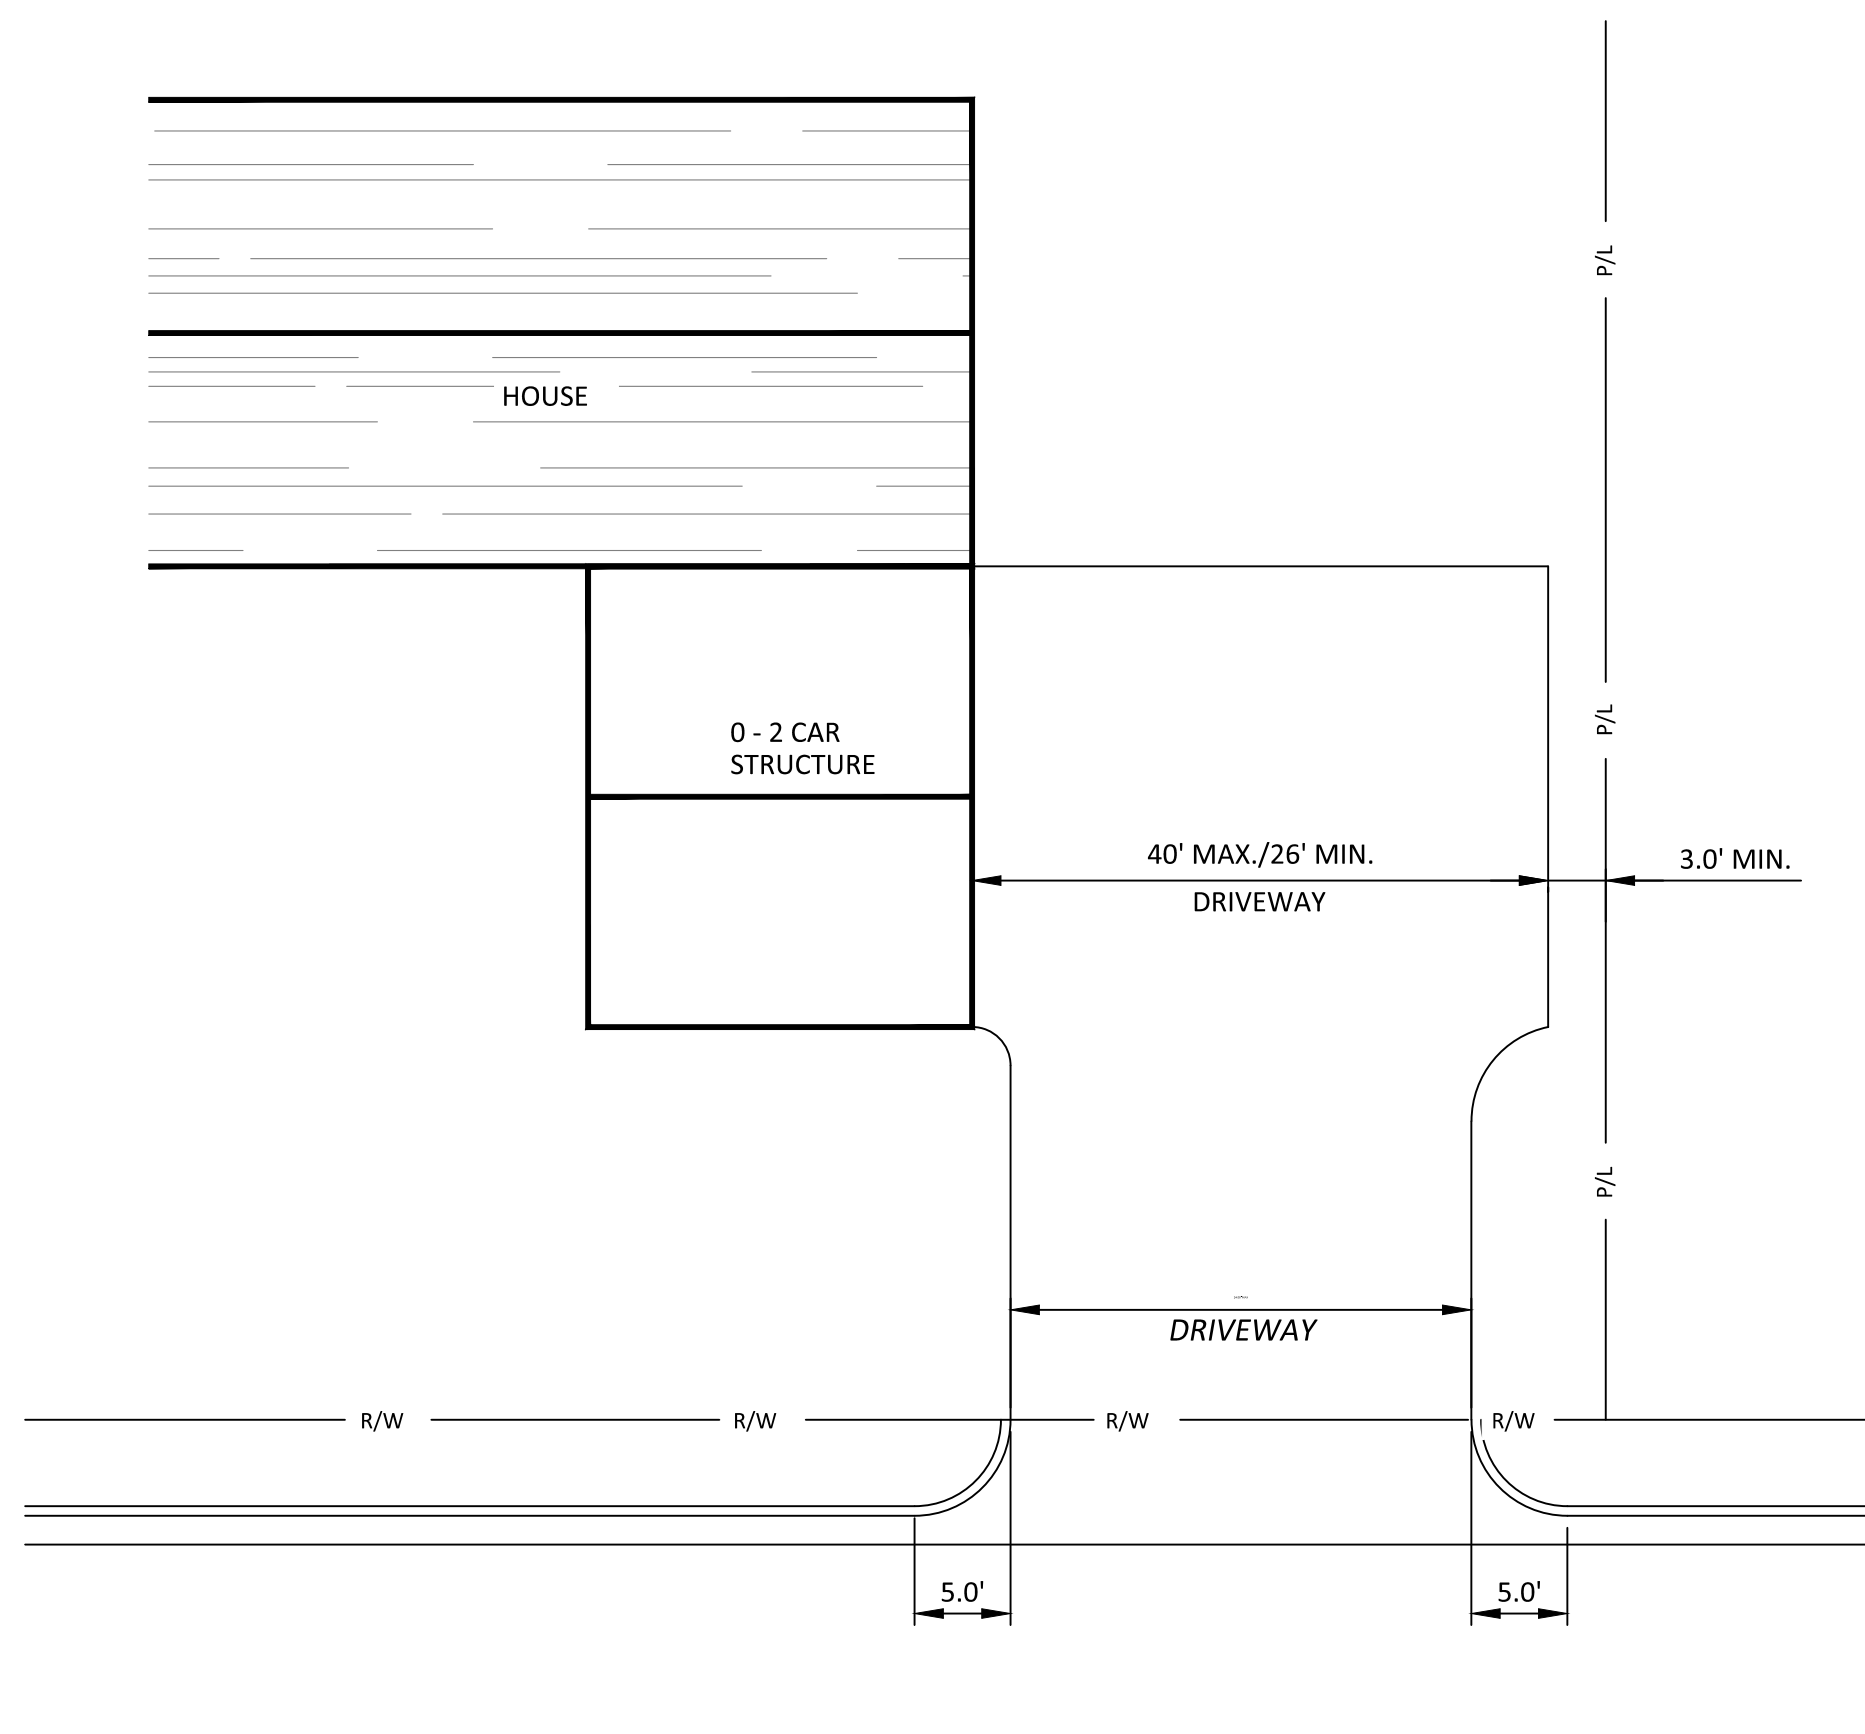

SIDE-LOADED GARAGE
(NOT TO SCALE)

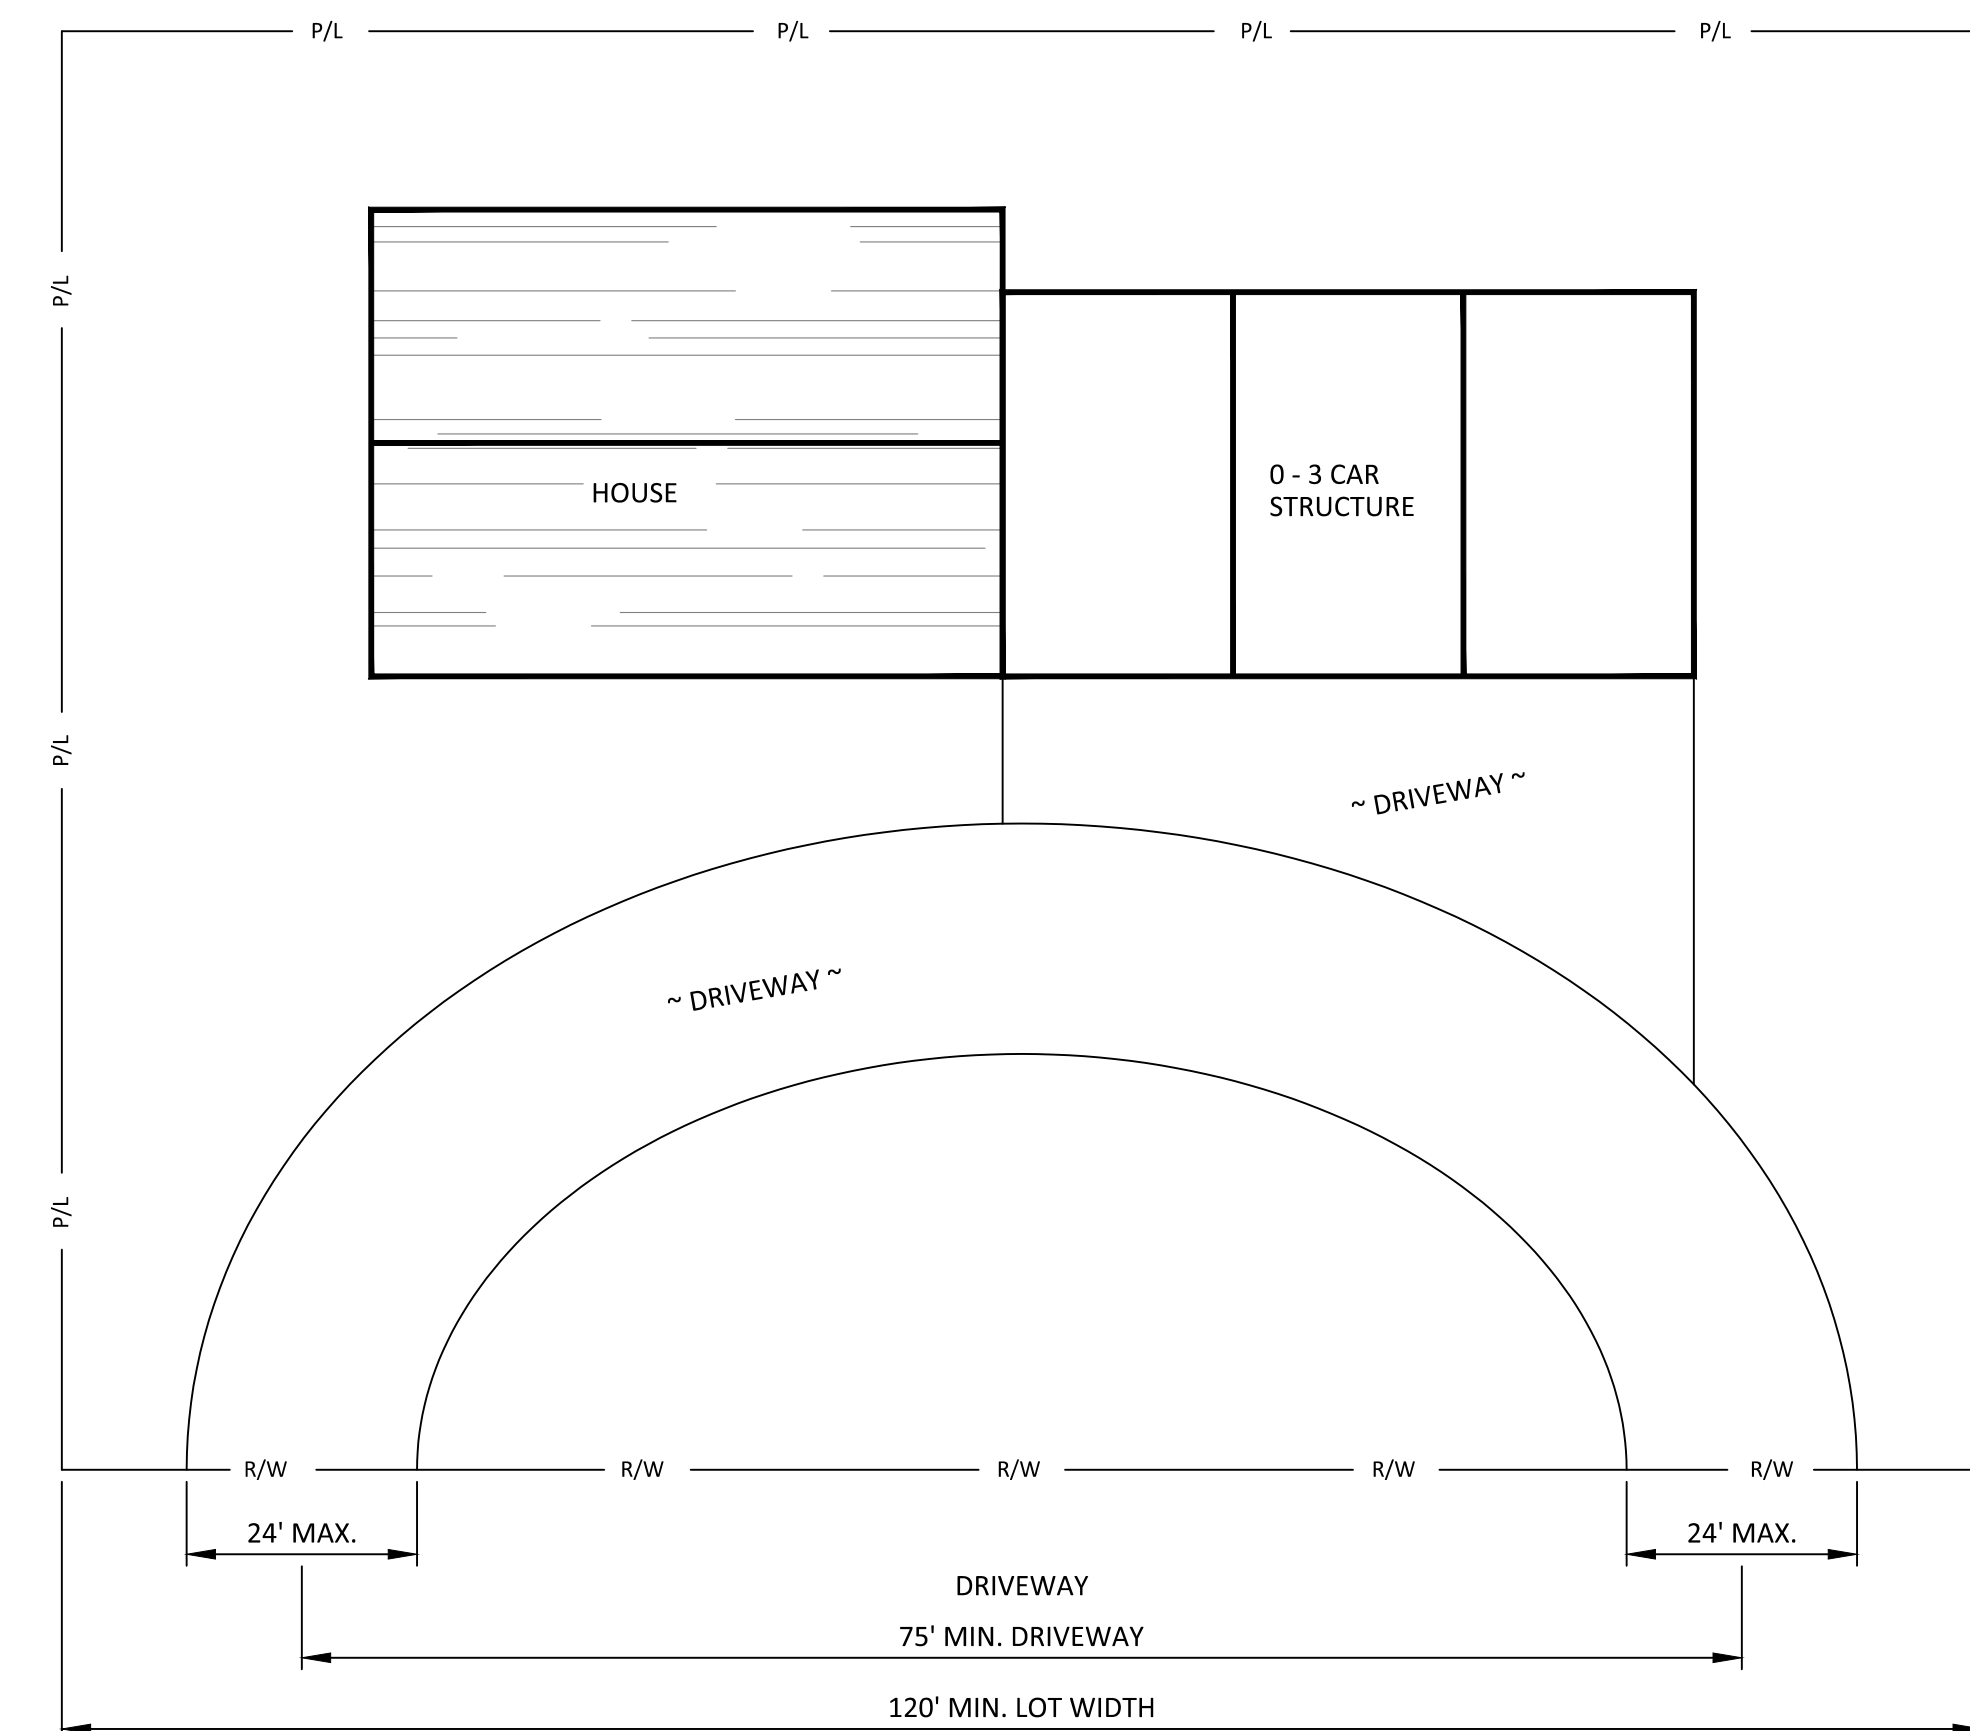

CIRCLE DRIVE
(NOT TO SCALE)

NOTES:
SEE ARTICLE 7 OF THE CITY OF MANHATTAN ZONING REGULATIONS FOR CLARIFICATION.

NO.	DATE	DESCRIPTION	BY
 PUBLIC WORKS 1101 POYNTZ AVE., MANHATTAN, KS 66502 (785) 587-2415			
MANHATTAN STANDARD DETAILS MSD 2740 DRIVEWAY WIDTH DETAILS			
CITY ENGINEER: BRIAN JOHNSON, P.E.		DESIGN BY:	
CITY PROJ. #:			
DATE:	DRAWN BY:	PAGE	OF